


# AREA CALCULATION

NO.	DESCRIPTION	S.B.U.AREA
1	3 BED RM	1350 SFT
2	3 BED RM	1350 SFT
3	3 BED RM	1350 SFT
4	3 BED RM	1350 SFT

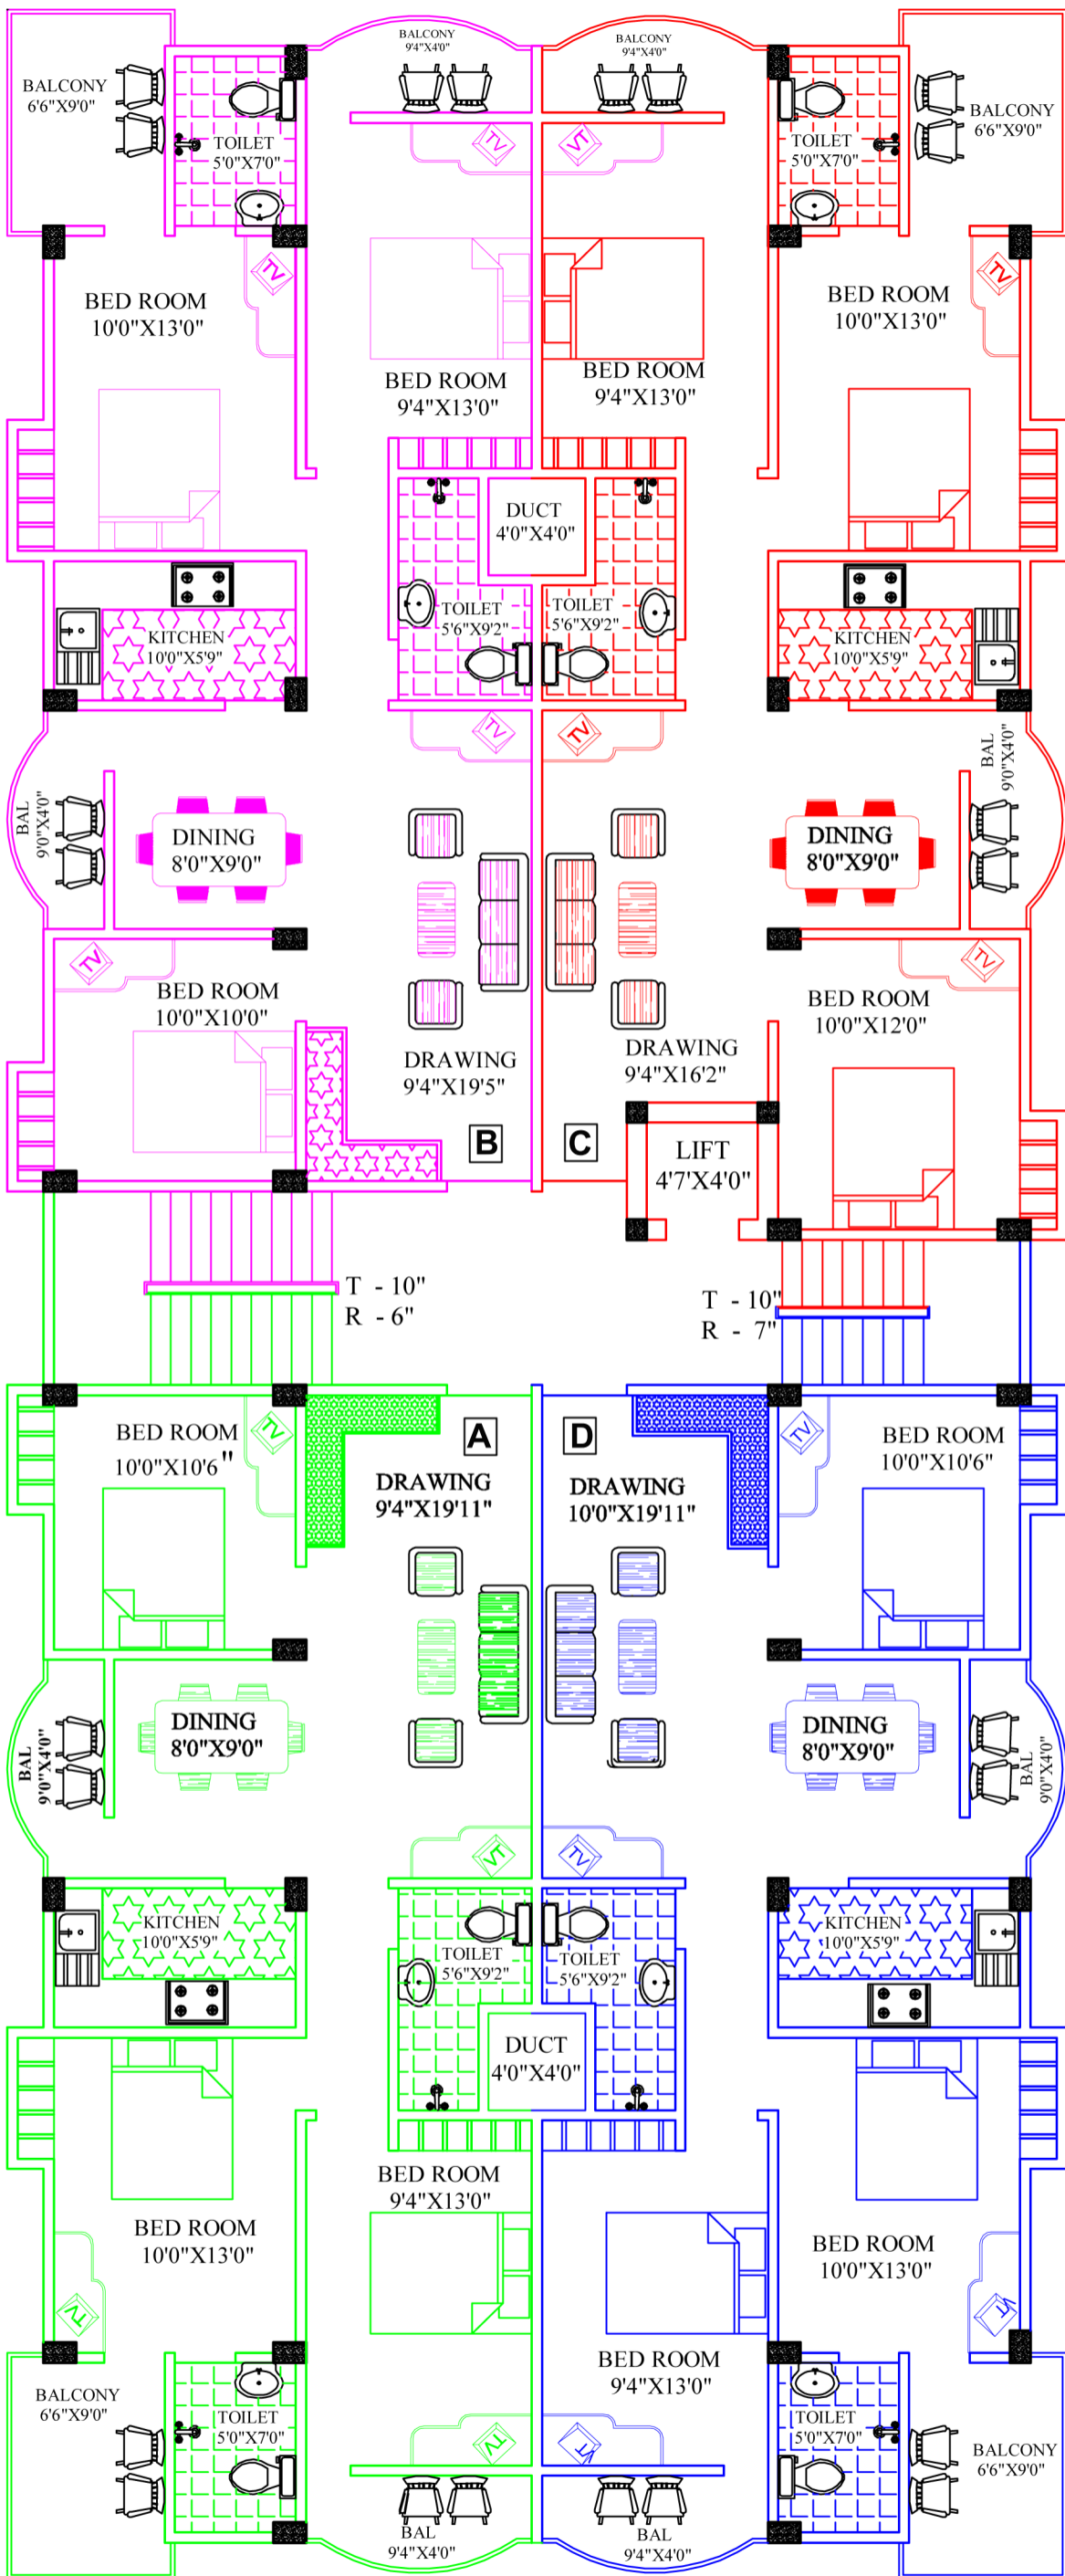

PROJECT :- <b>" SUNDARI GANGA VILLA "</b> AT- TRANSPORT NAGER, PATNA.	
DEVELOPER :- <b>MAATESHWARI CONSTRUCTIONS.</b>	
SH. TITLE :- TYPICAL FLOOR PLAN " GRID PLAN "	NORTH:- 
DRAWN BY :- MD FAIYAZ	
ARCHITECT :- <b>AMIT RANJAN</b>	
CONS:- <b>A . R &amp; ASSOCIATES</b> ARCHITECT ENGINEER & ALLIED CONSULTANT K A I L A S H N I W A S H B H I K H A N A P A H A R I P A T N A - 8 0 0 0 0 4 P H - 3 2 9 7 0 5 9 , M - 9 4 3 1 0 1 5 9 2 9	
USER-4/E/PROJECT/MATESHWARI CON/TRANSPORT NAGER/BOOKING PLAN	