


AREA CALCULATION		
NO.	DESCRIPTION	S.B.U.AREA
{A}	3 B.H.K	1340 SFT.
{B}	3 B.H.K	1220 SFT.
{C}	3 B.H.K	1325 SFT.
{D}	3 B.H.K	1390 SFT.

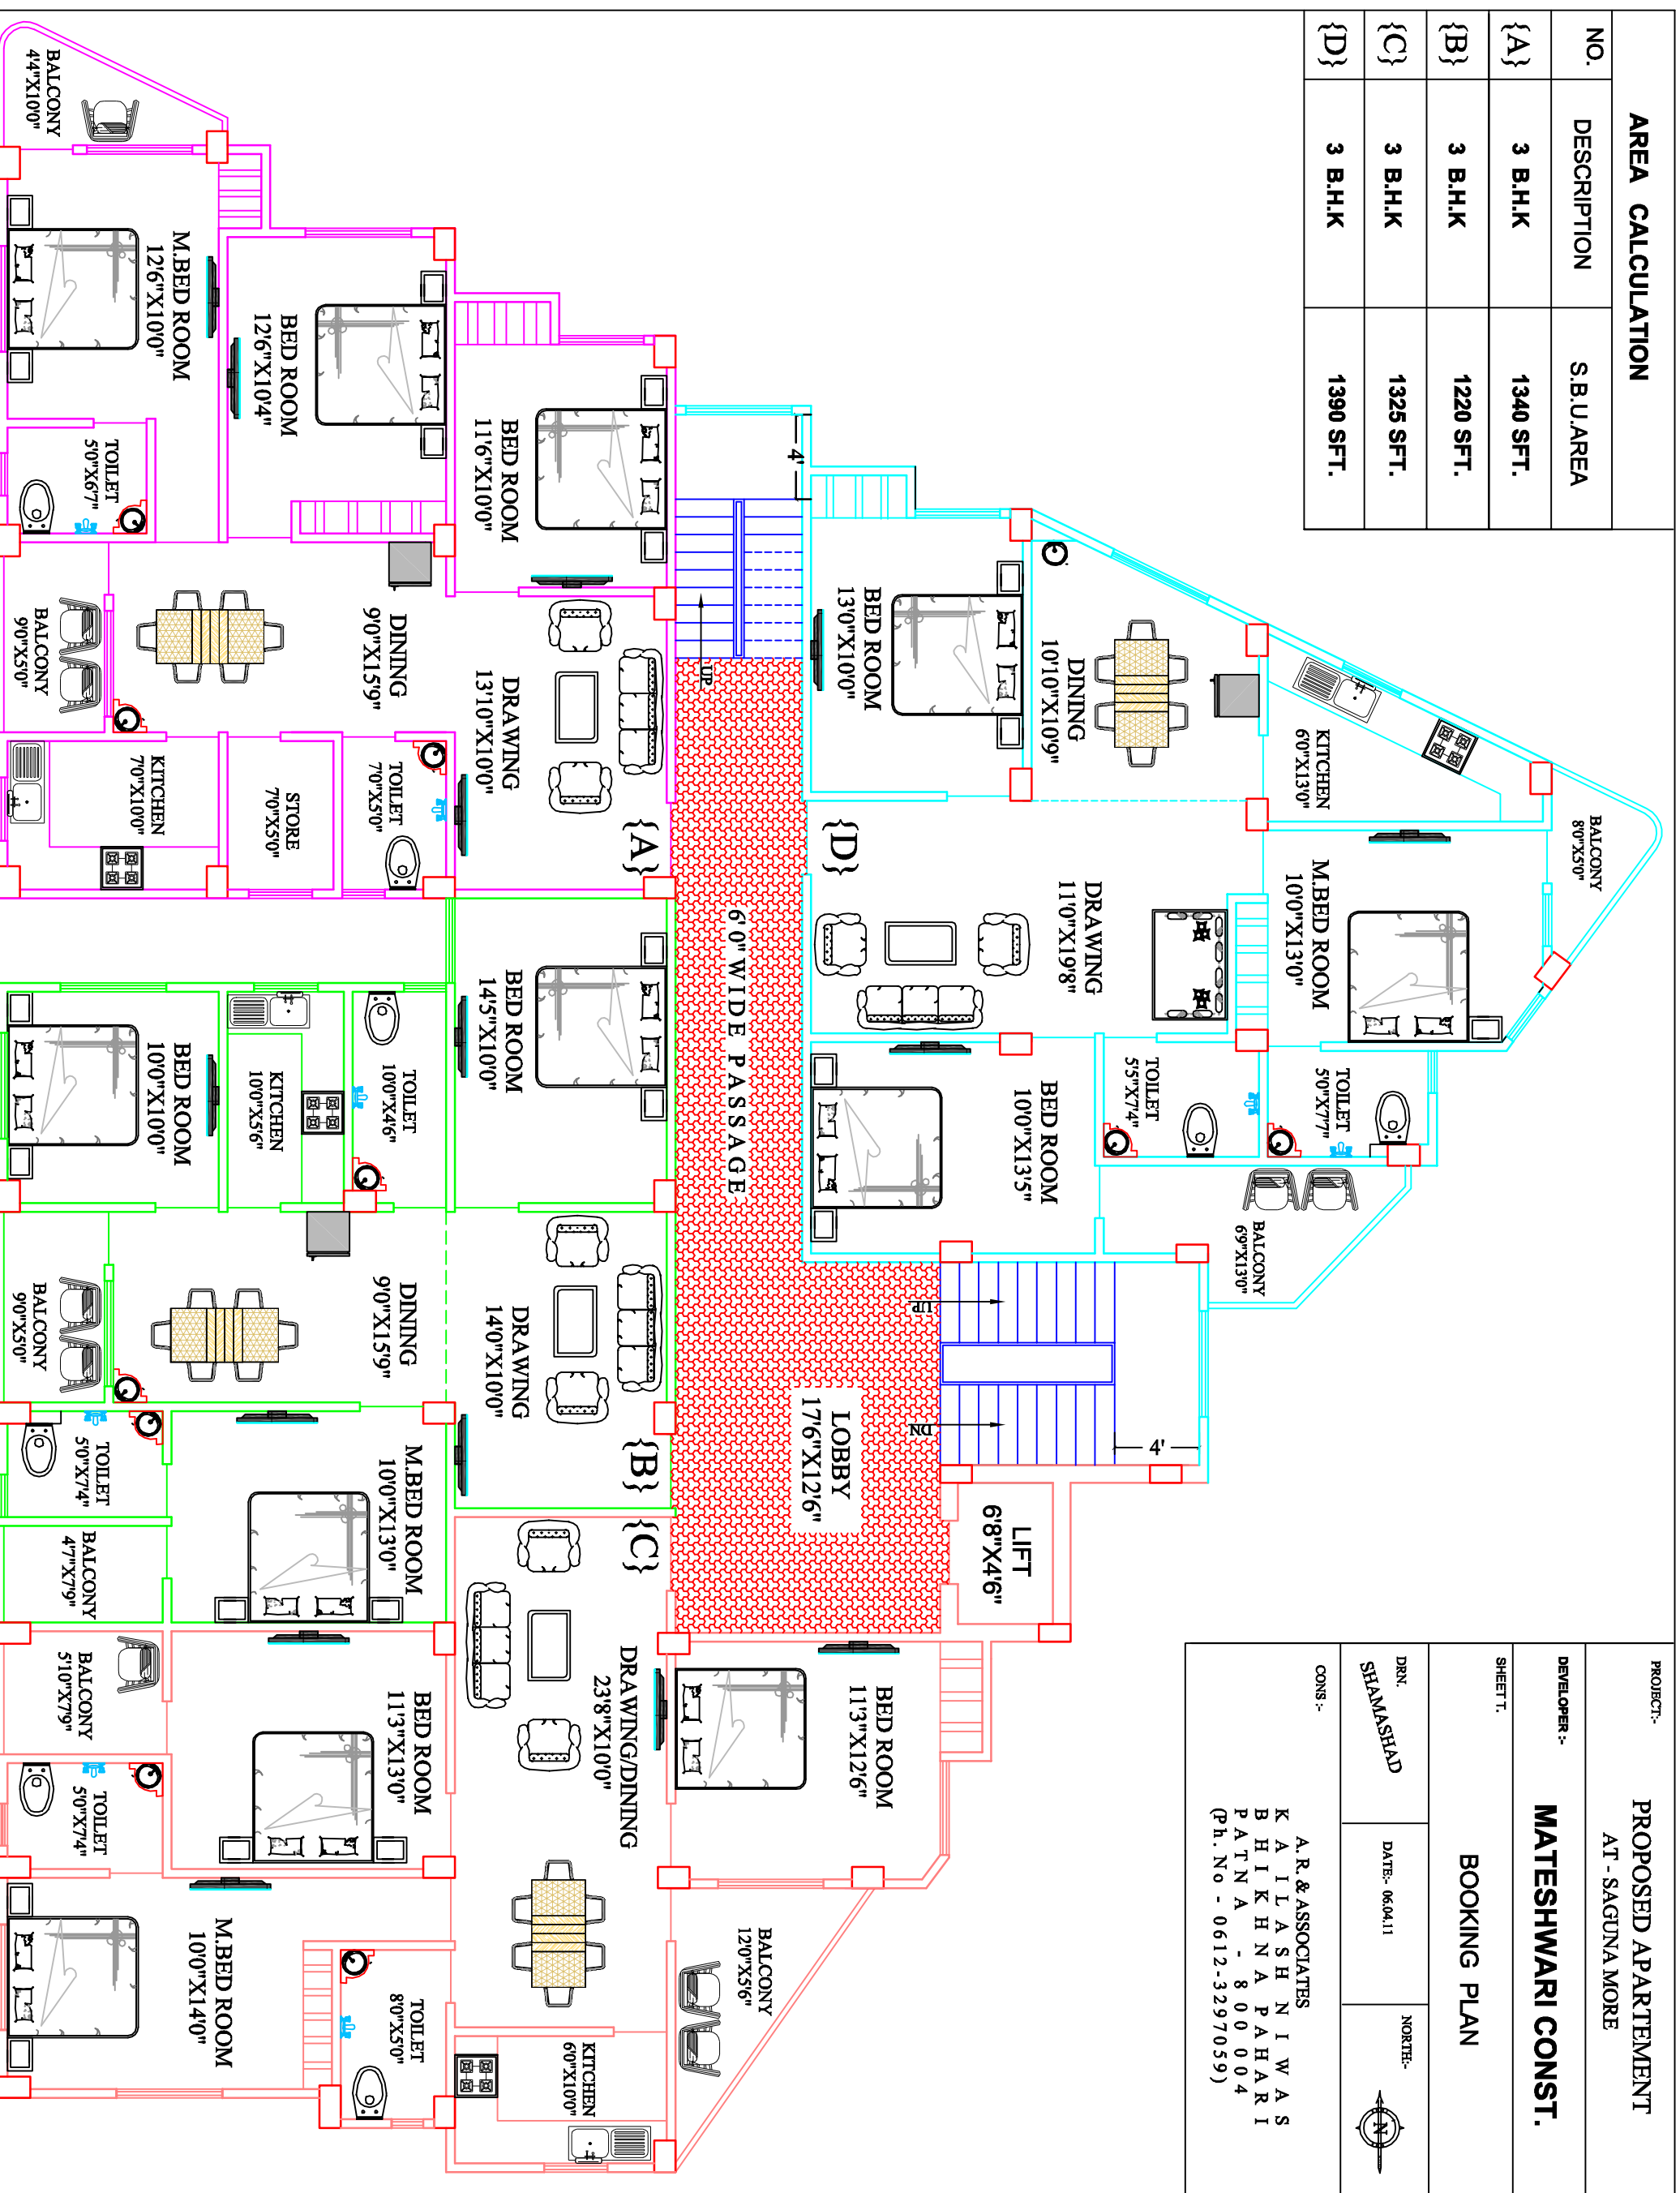

PROJECT:- **PROPOSED APARTMENT**
AT - SAGUNA MORE

DEVELOPER :- **MATESHWARI CONST.**

SHEET:-

BOOKING PLAN

DRN:- SHAMSHEDD DATE:- 06/04/11 NORTH:-

CONS:-

A. R. & ASSOCIATES
K A I L A S H N I W A S
B H I K H N A P A H A R I
P A T N A - 8 0 0 0 0 4
(Ph. No - 0612-3297059)