


AREA CALCULATION		
NO.	DESCRIPTION	S.B.U.AREA
(1)	SHOP	895
(2)	SHOP	705
(3)	SHOP	515
(4)	SHOP	525
(5)	SHOP	580
(6)	SHOP	450
(7)	SHOP	625
(8)	SHOP	435

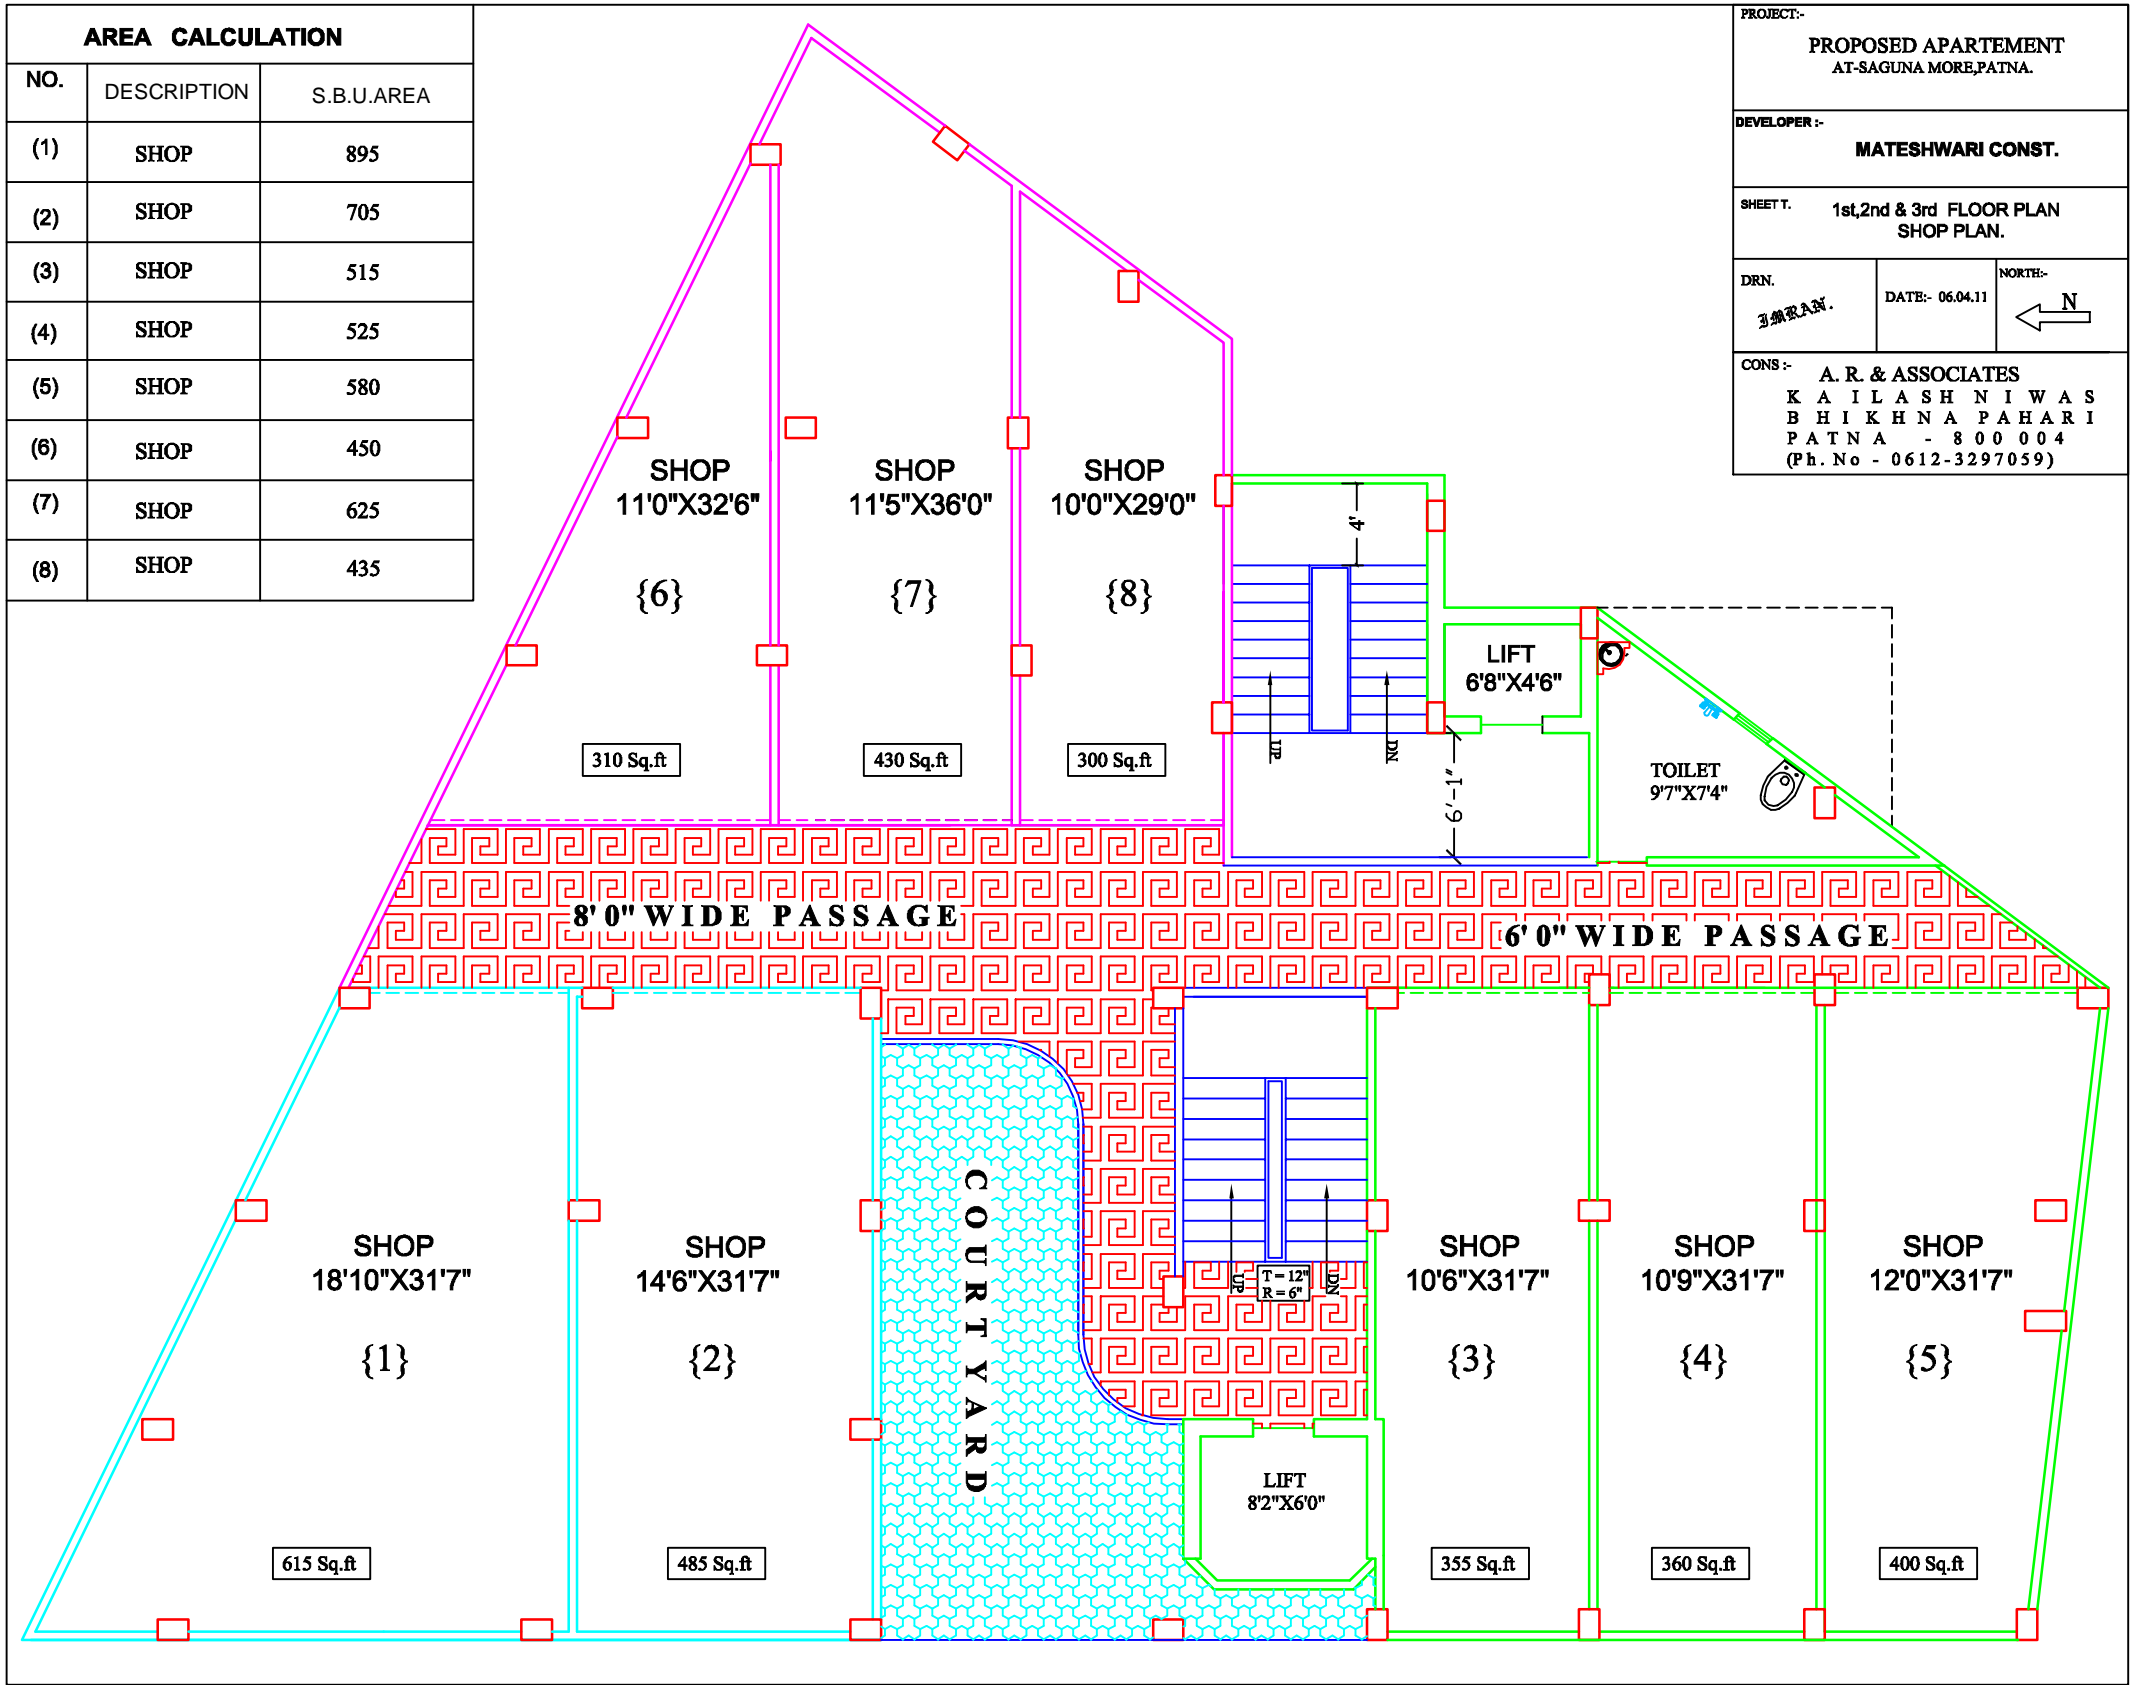

PROJECT:-
PROPOSED APARTEMENT
 AT-SAGUNA MORE,PATNA.

DEVELOPER :-
MATESHWARI CONST.

SHEET T. 1st,2nd & 3rd FLOOR PLAN
 SHOP PLAN.

DRN. 3.000000 DATE:- 06.04.11 NORTH:-

CONS:-
 A. R. & ASSOCIATES
 K A I L A S H N I W A S
 B H I K H N A P A H A R I
 P A T N A - 8 0 0 0 0 4
 (Ph. No - 0612-3297059)