


AREA STATEMENT

FLAT NO.	SUPER B/U AREA
01	1500 sq.ft.
02	1320 sq.ft.
03	1235 sq.ft.
04	1235 sq.ft.
05	1320 sq.ft.
06	1470 sq.ft.
07	1230 sq.ft.
08	1230 sq.ft.

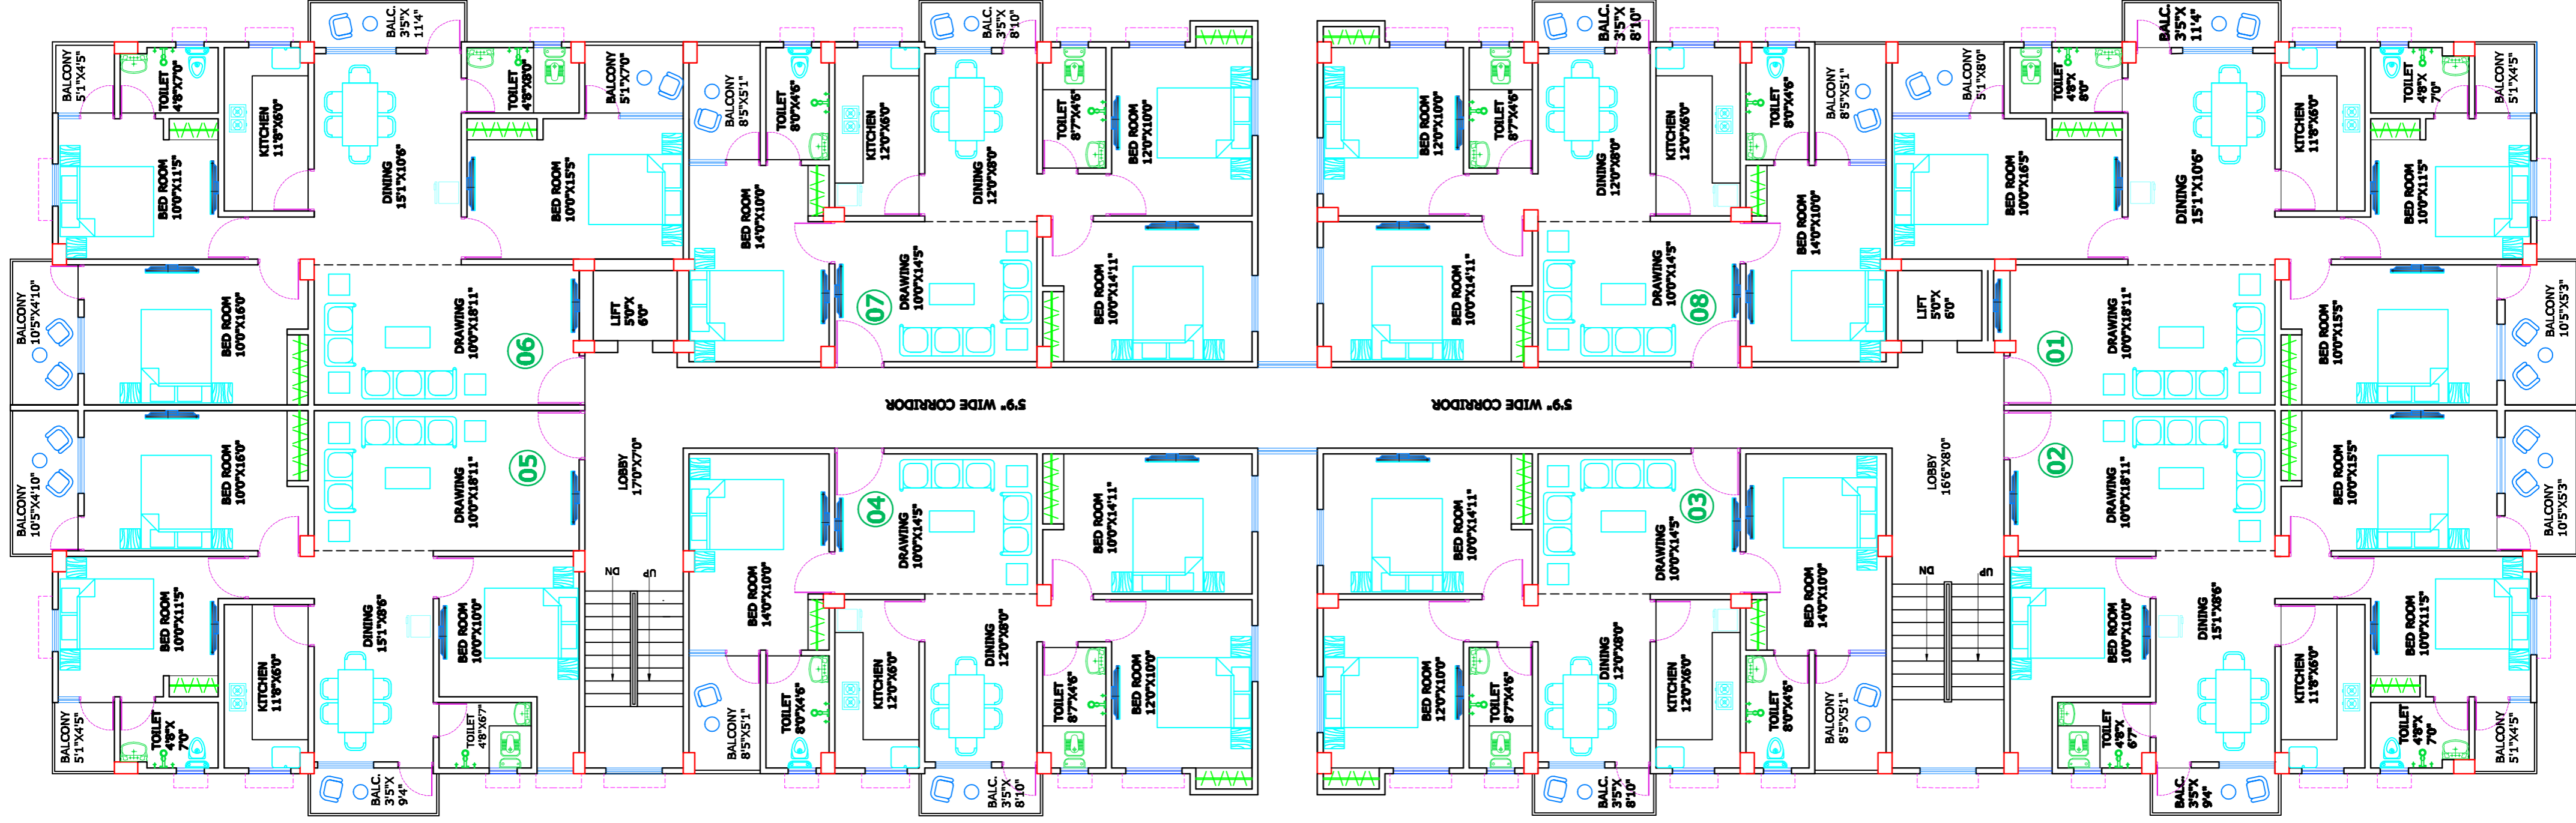

CLIENT.

SRI MATESHWARI CONSTRUCTION

PROJECT.

**PROPOSED RESIDENTIAL BUILDING
AT R. K. PURAM, DANAPUR PATNA**

SHEET TITLE.

2nd to 5th FLOOR BOOKING PLAN

DRN. BY.

NORTH

CKD. BY.

Ar. Pawan Kr.



DATE.

04.05.16

DRG. NO.

Modular Architects

Architect, Engineer, Interior & Landscape Designer
203, Rameshwar Sushila Complex
South Mandiri Road, Patna-1
Ph. No.- +91- 9308745855, +91-727777793
e-mail - pawanarc@gmail.com
website- www.modulararchitects.in