


AREA STATEMENT

FLAT NO.	SUPER B/U AREA
01	1420 sq.ft.
02	1245 sq.ft.
03	1205 sq.ft.
04	1205 sq.ft.
05	1245 sq.ft.
06	1420 sq.ft.
07	1205 sq.ft.
08	1205 sq.ft.

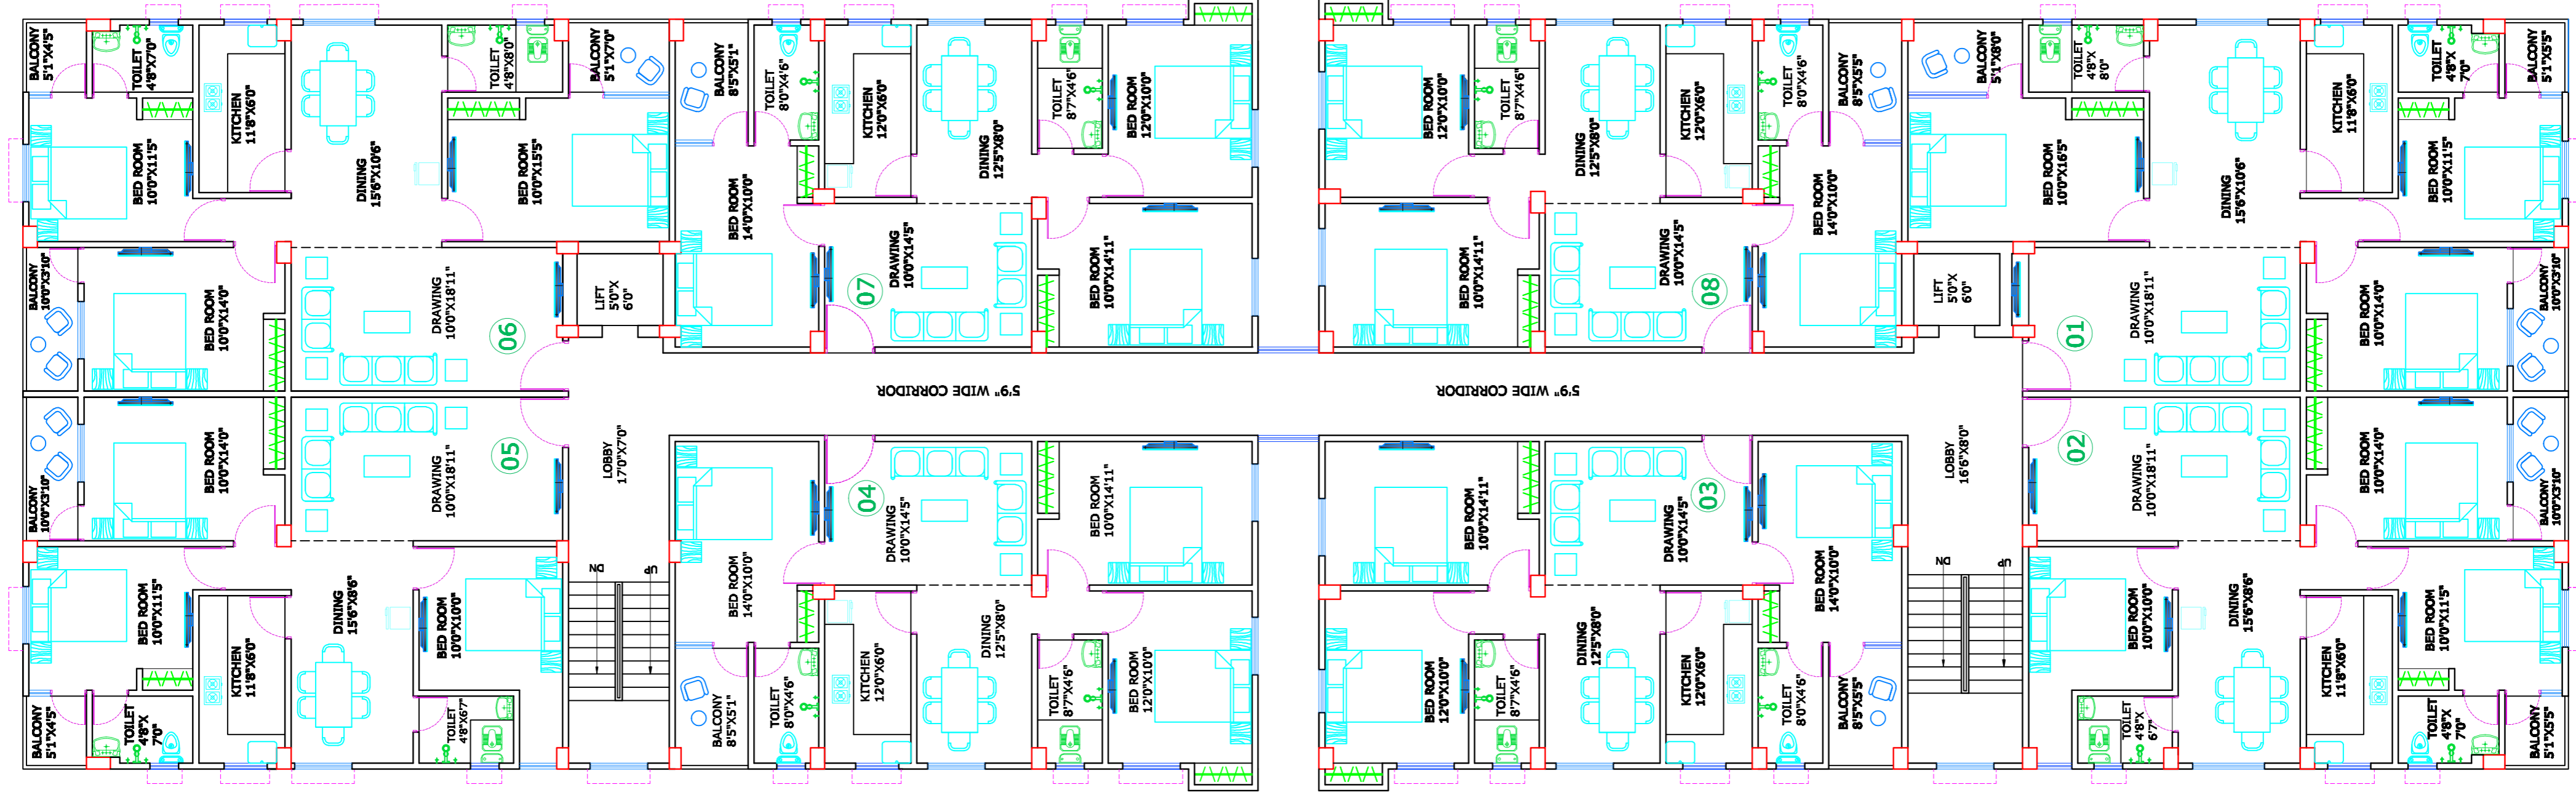

CLIENT.
SRI MATESHWARI CONSTRUCTION

PROJECT.
PROPOSED RESIDENTIAL BUILDING AT R. K. PURAM, DANAPUR PATNA

SHEET TITLE.
1st. FLOOR BOOKING PLAN

DRN. BY. NITISH ANAND

CKD. BY. Ar. Pawan Kr.

DATE. 04.05.16

DRG. NO.

Modular Architects
 Architect, Engineer, Interior & Landscape Designer
 203, Rameshwar Sushila Complex
 South Mandiri Road, Patna-1
 Ph. No.- +91- 9308745855, +91-727777793
 e-mail - pawanarc@gmail.com
 website- www.modulararchitects.in